


WATERTOWN, NY

1125 Arsenal Street

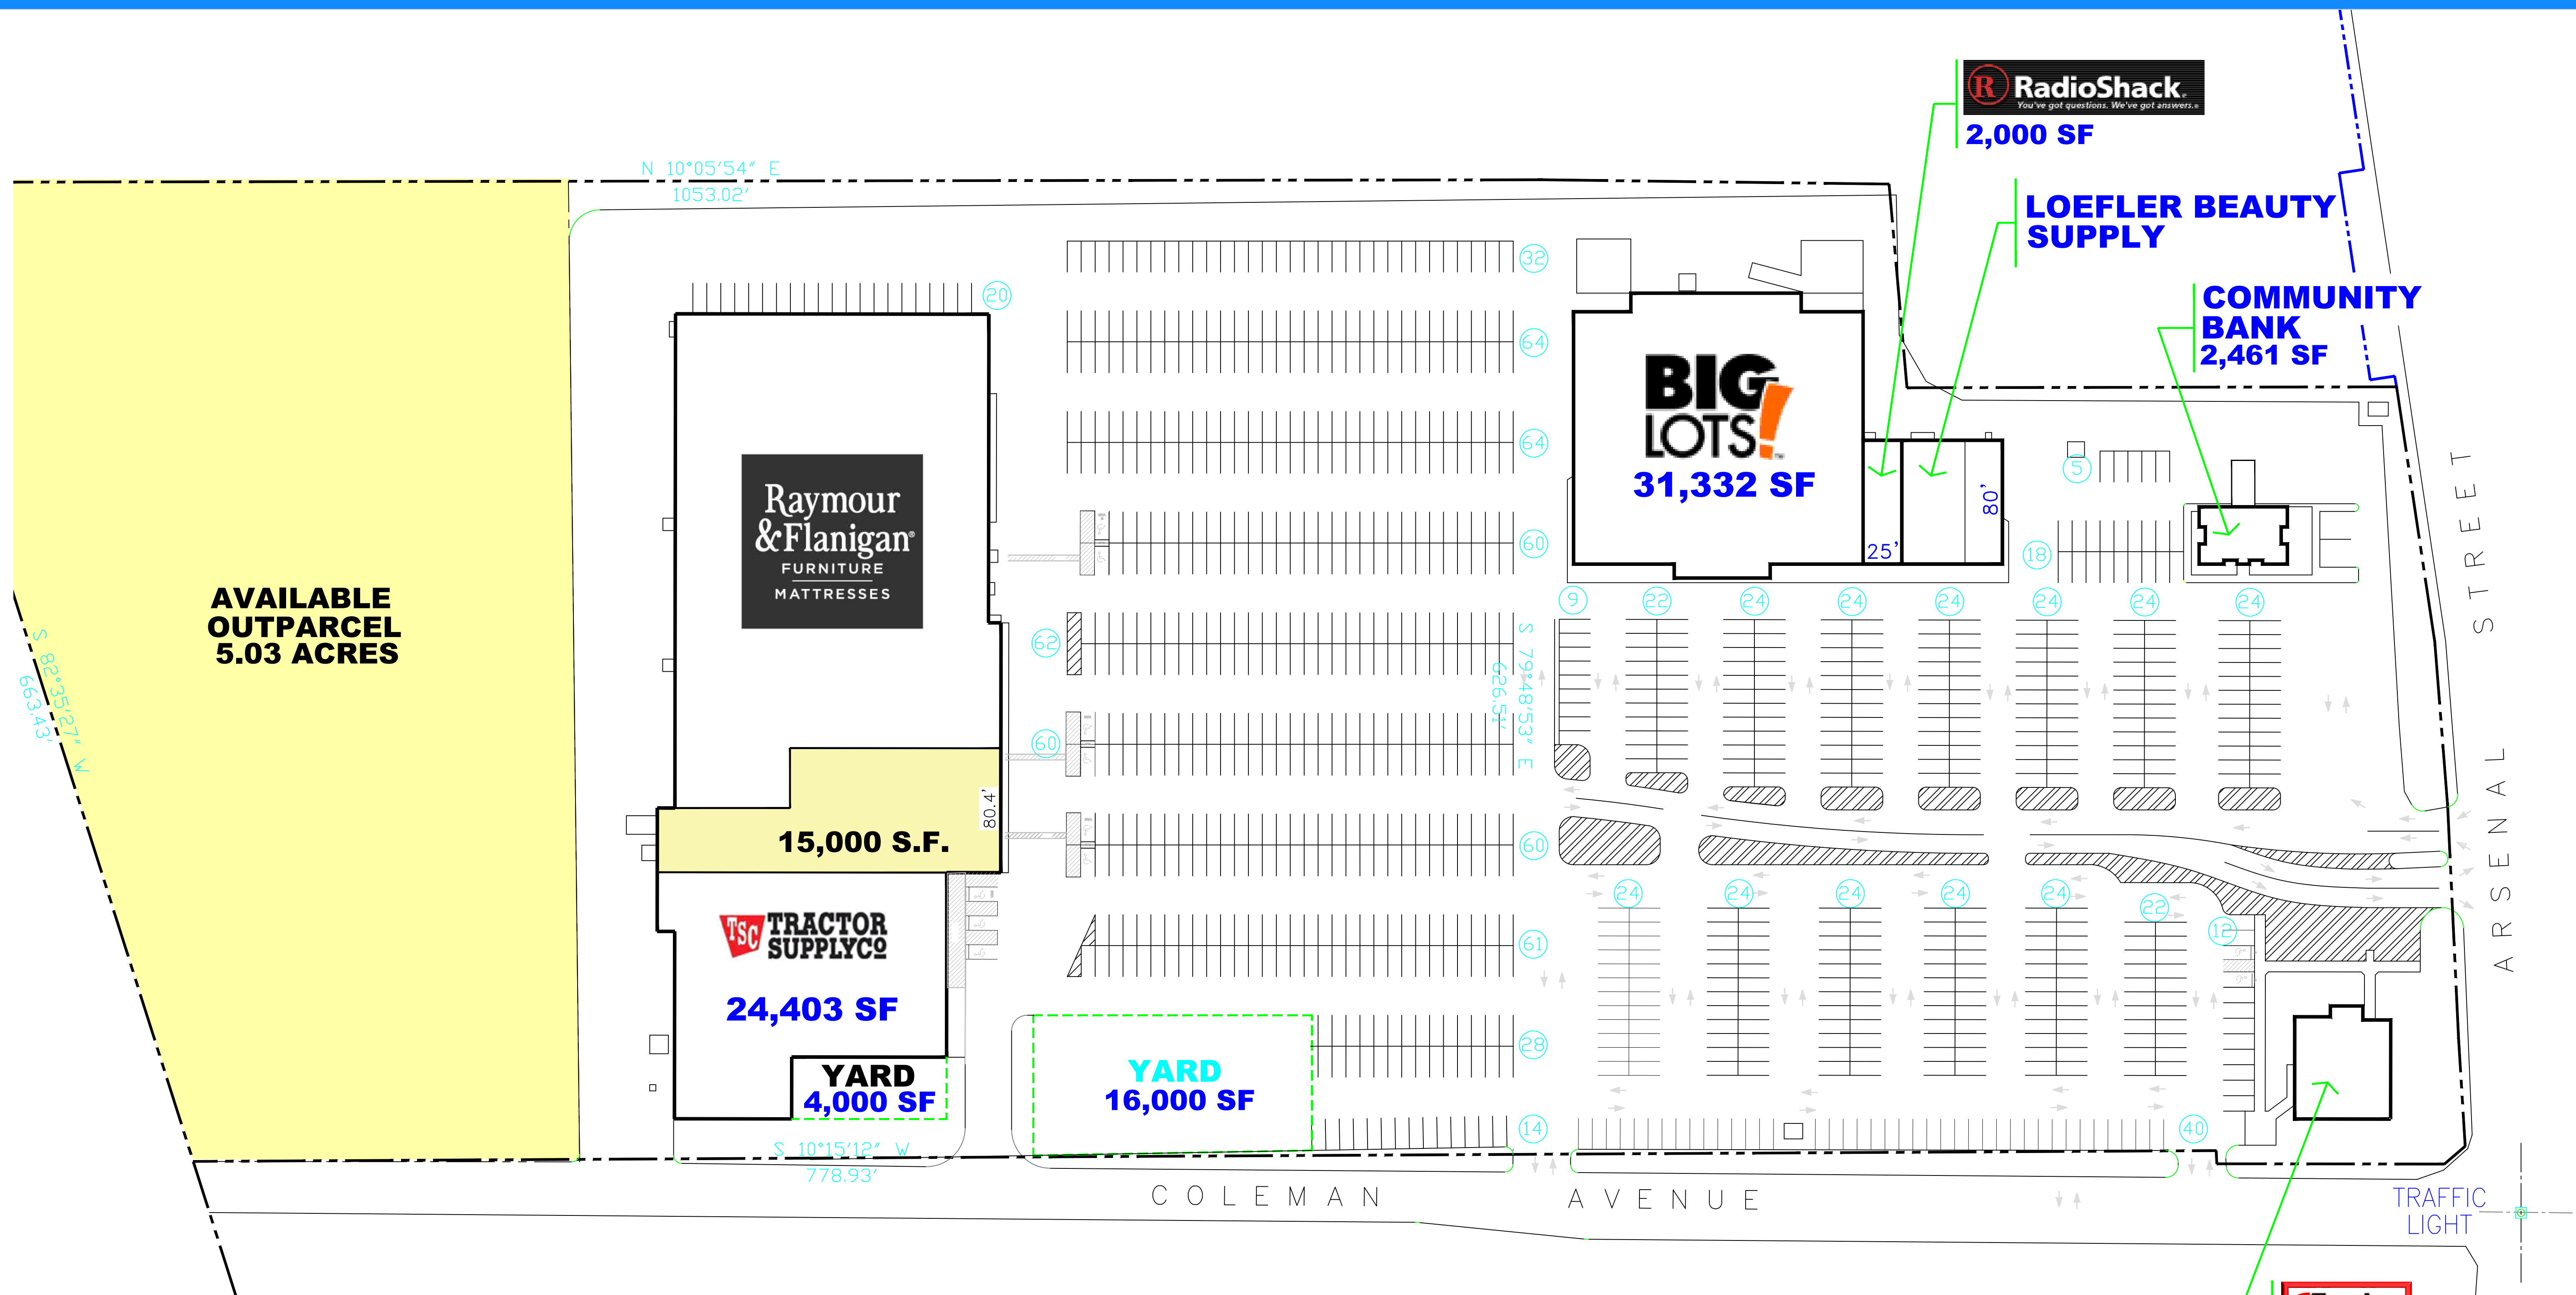

SITE PLAN
SCALE: 1"=60'

Empire Vision Centers
3,928 SF

Raymour & Flanigan
FURNITURE
MATTRESSES