


# LAKE GROVE/SMITHTOWN, NY

3147 MIDDLE COUNTRY ROAD, LAKE GROVE, NY 11755

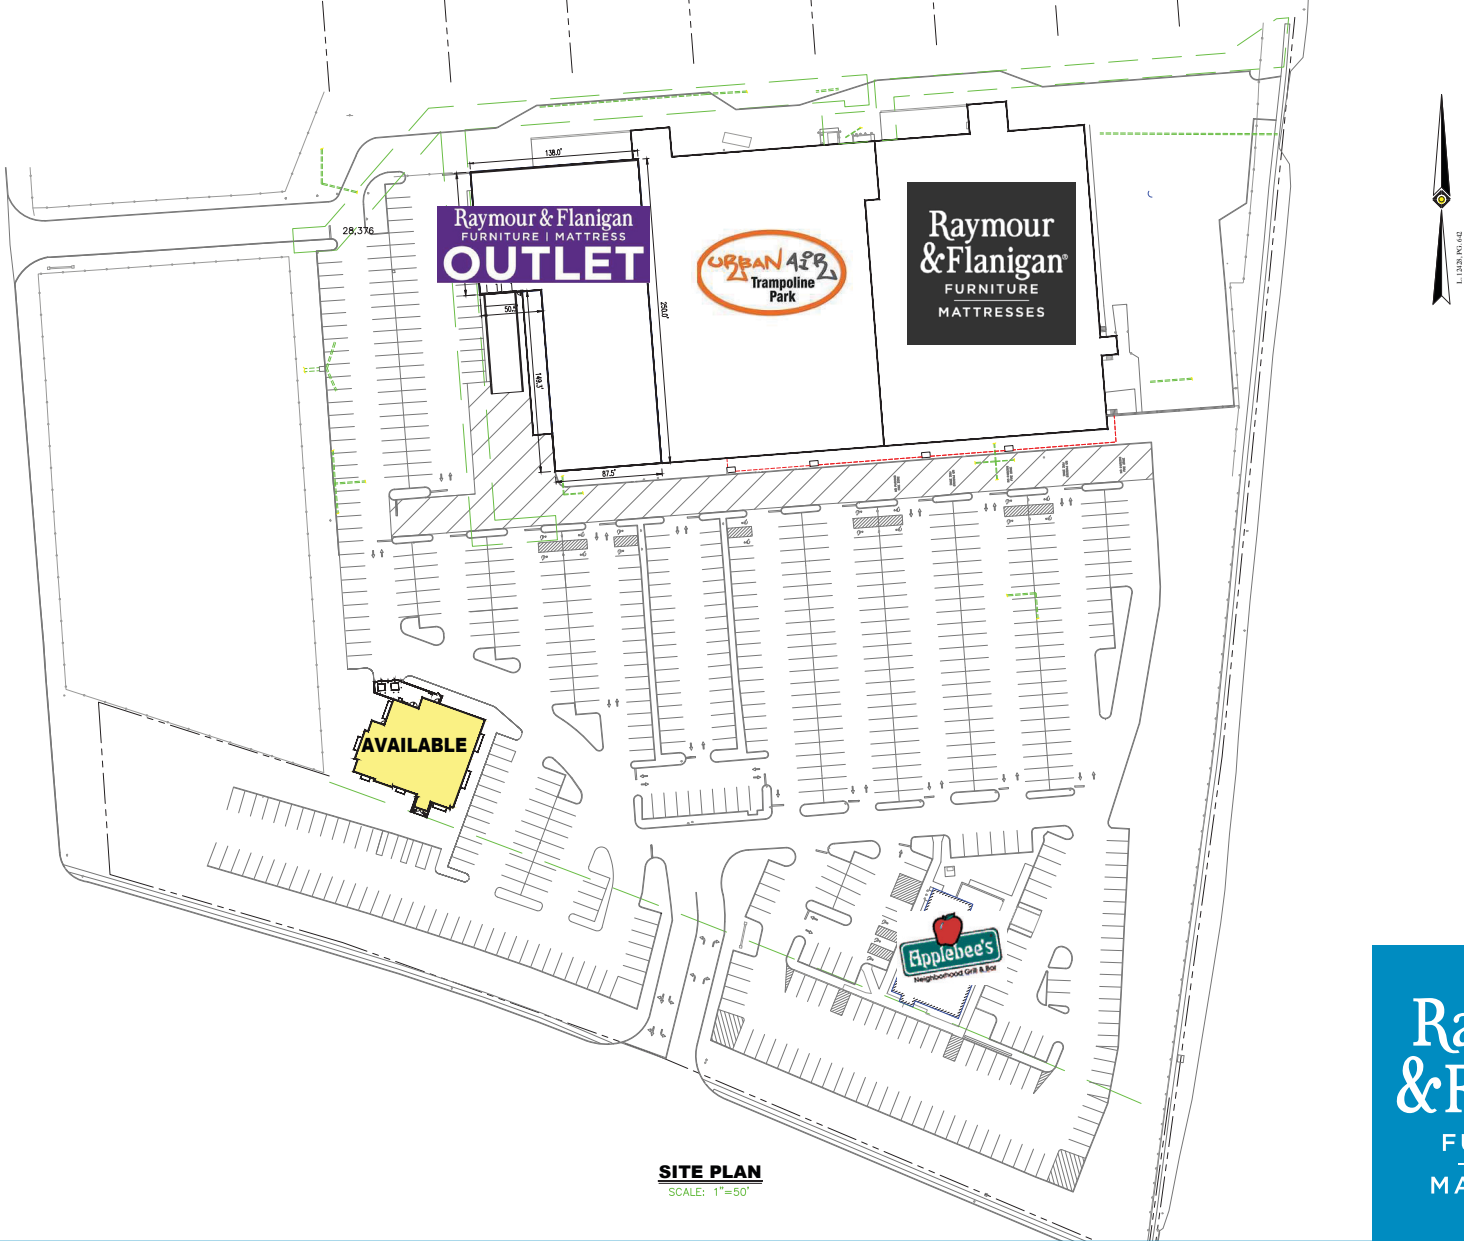

**SITE PLAN**  
SCALE: 1"=50'

**Raymour  
& Flanigan®**  
FURNITURE  
MATTRESSES